
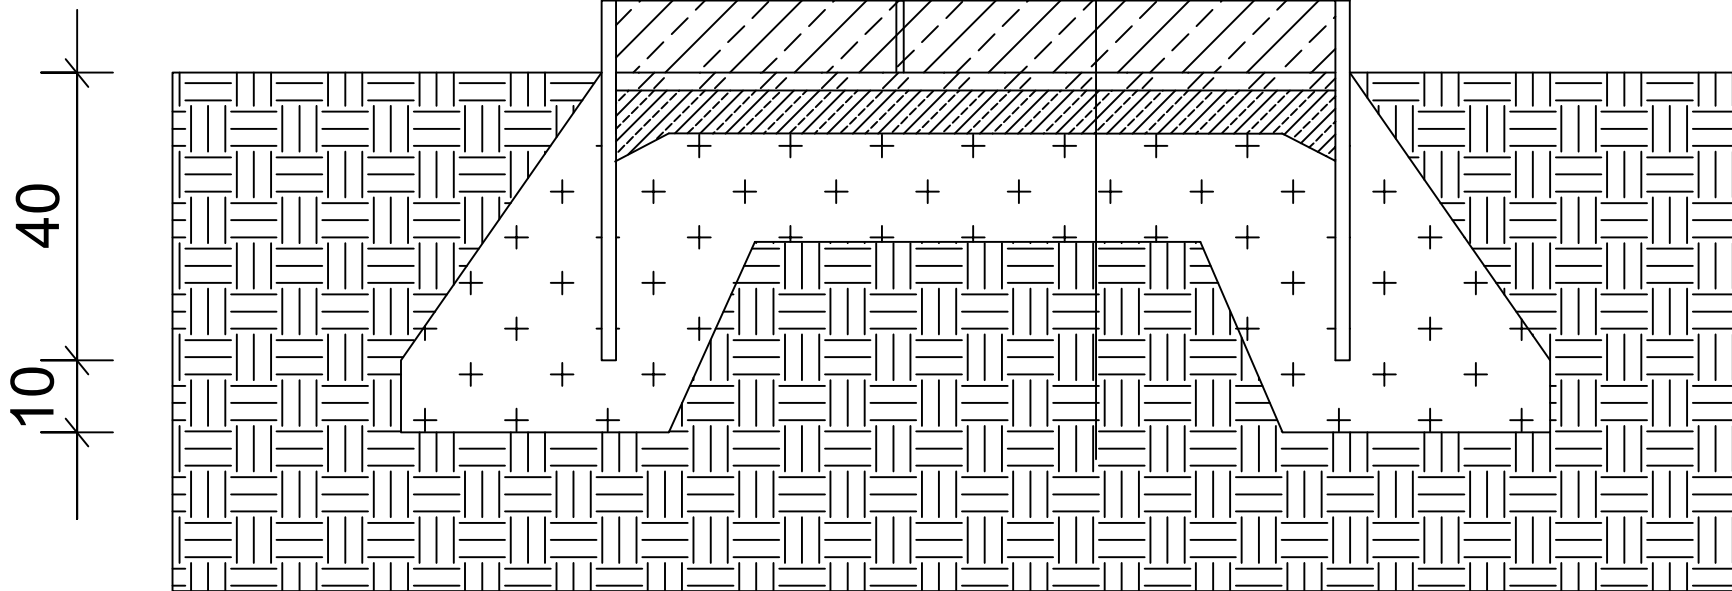


A

- 40 cm 04-es SÓDER
- 10 cm SÁRGA HOMOK
- GEOTEXTÍLIA
- TERMETT TALAJ

B

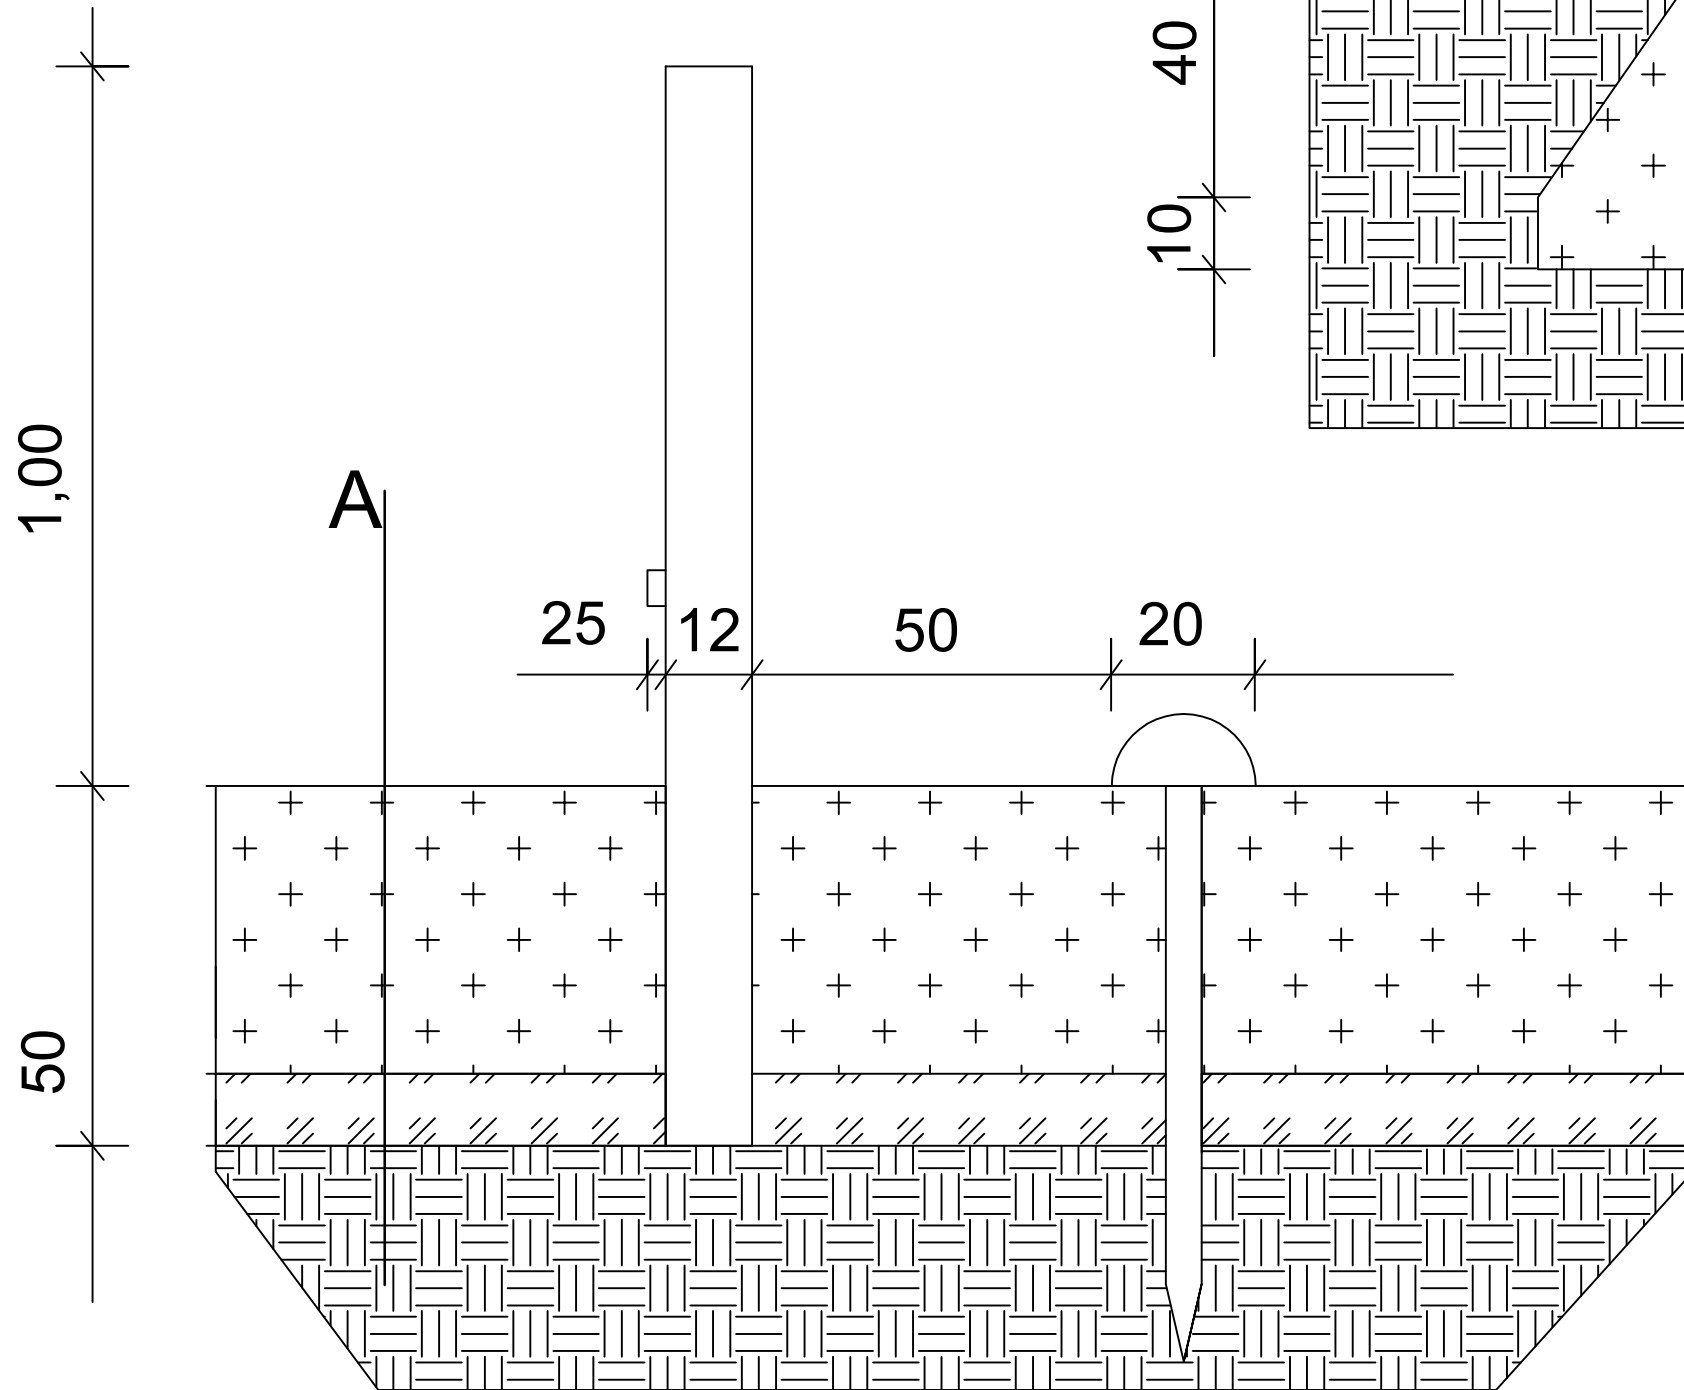

B

- 60/10/20 BETON
- IDOMKŐ BURKOLAT
- 2,5 CM HOMOK
- 6CM BETON
- 15 CM SÓDER
- TERMETT TALAJ

